




# FIRE HOUSE

## DESIGN PACKET, ROUND 2

**Project Description:** NDC will propose conceptual designs for 1716 Parsons Ave.


\*THE NEIGHBORHOOD DESIGN CENTER IS NOT RESPONSIBLE FOR THE ACCURACY OF THE DRAWINGS IN THIS PACKET. INCLUDED DRAWINGS ARE MEANT FOR CONCEPTUAL DESIGN PURPOSES ONLY. INCLUDED DRAWINGS ARE NOT MEANT FOR PROFESSIONAL SCHEMATIC PURPOSES.



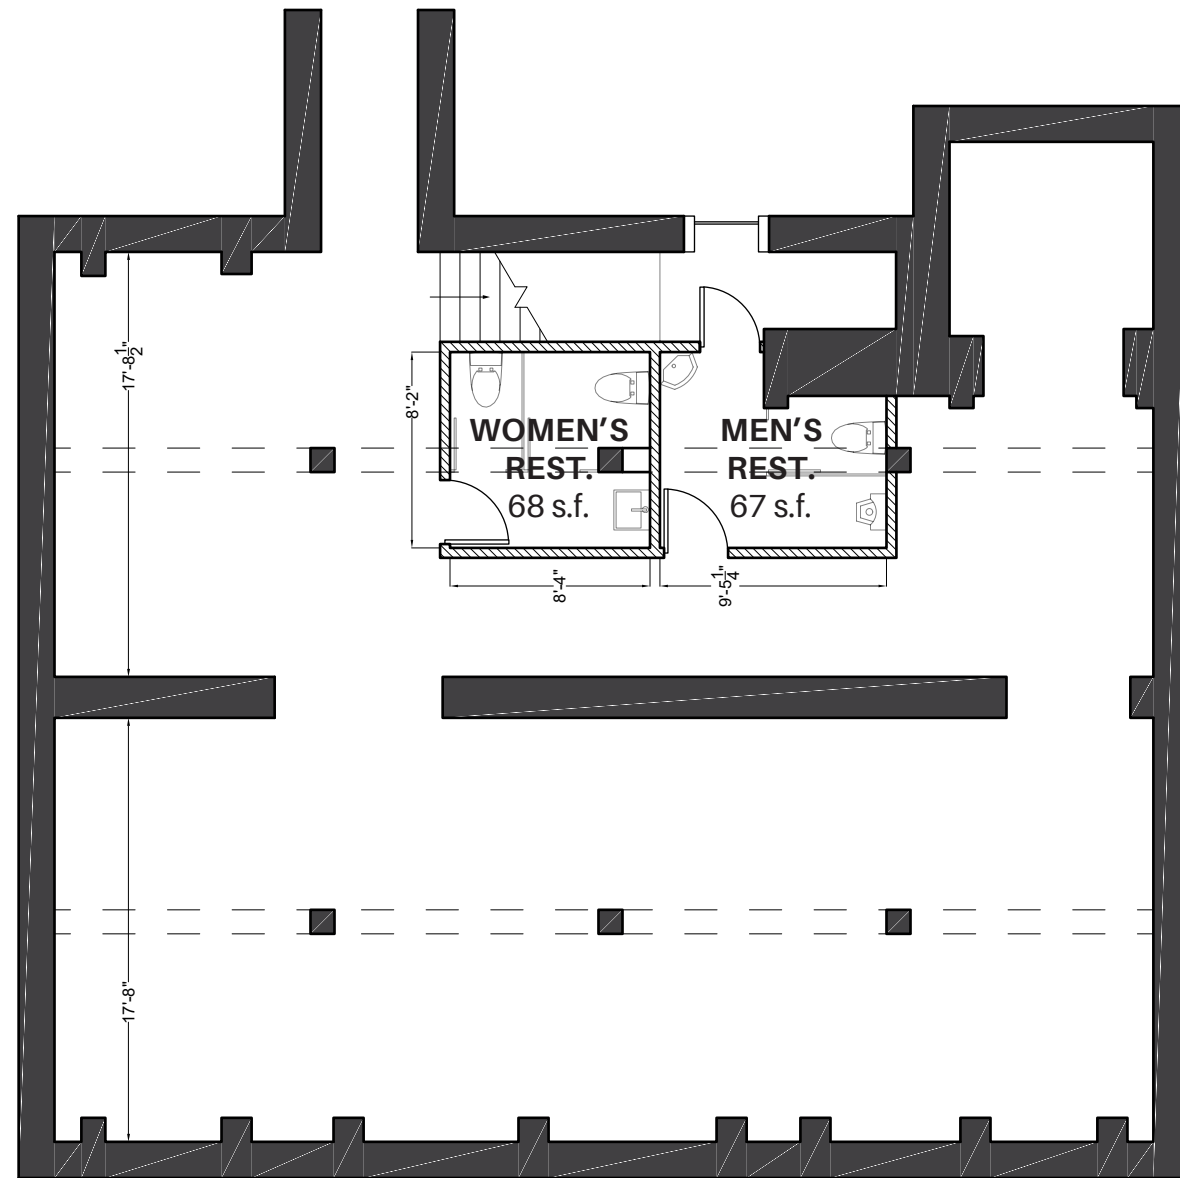


Scale 1/8" = 1' - 0"



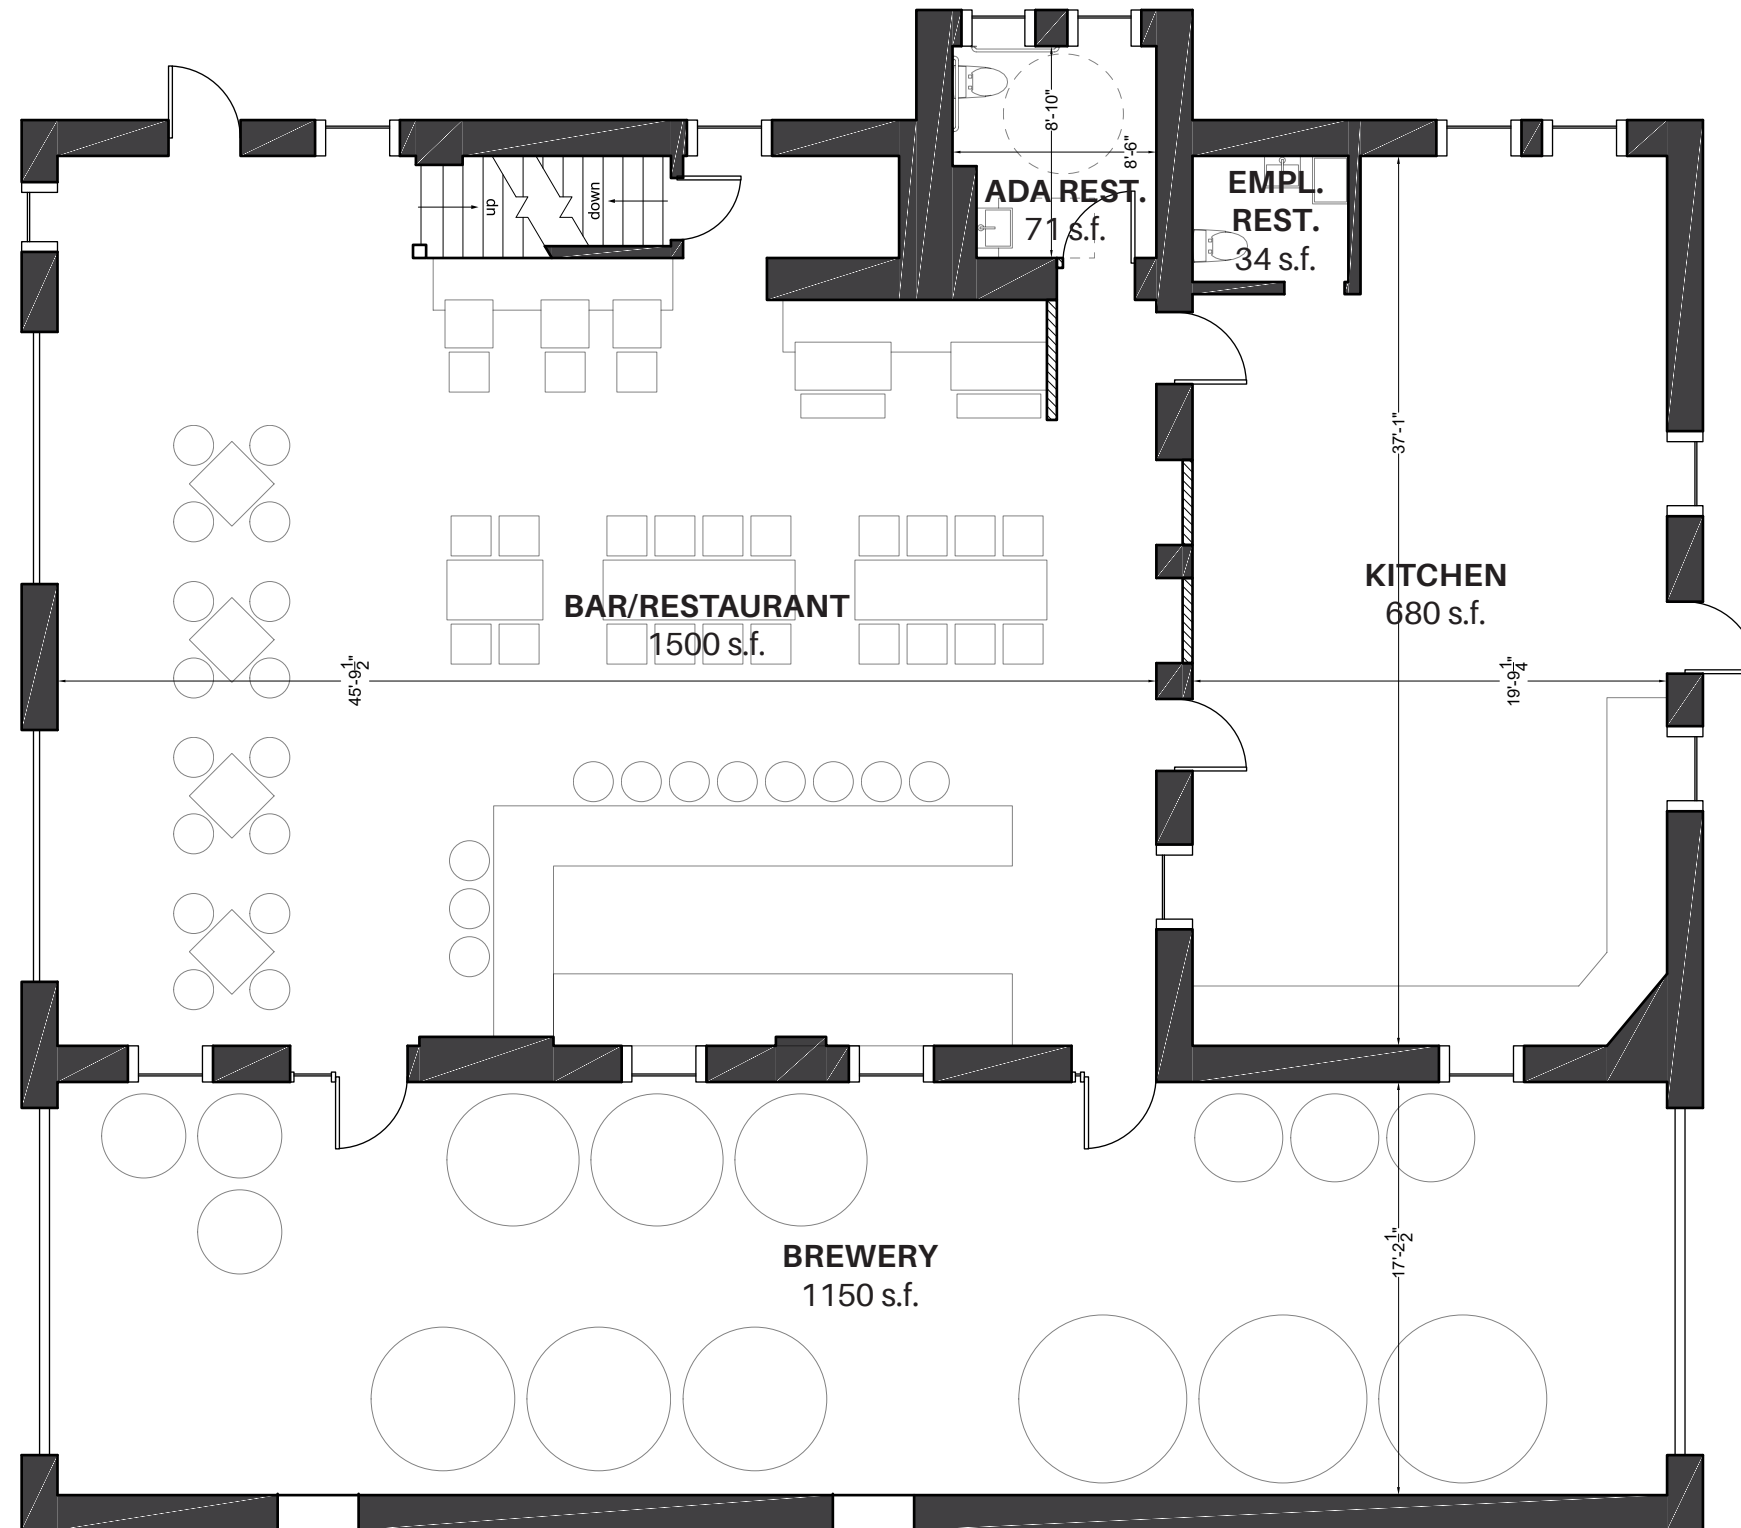

Scale 1/8" = 1' - 0"

 New Partition

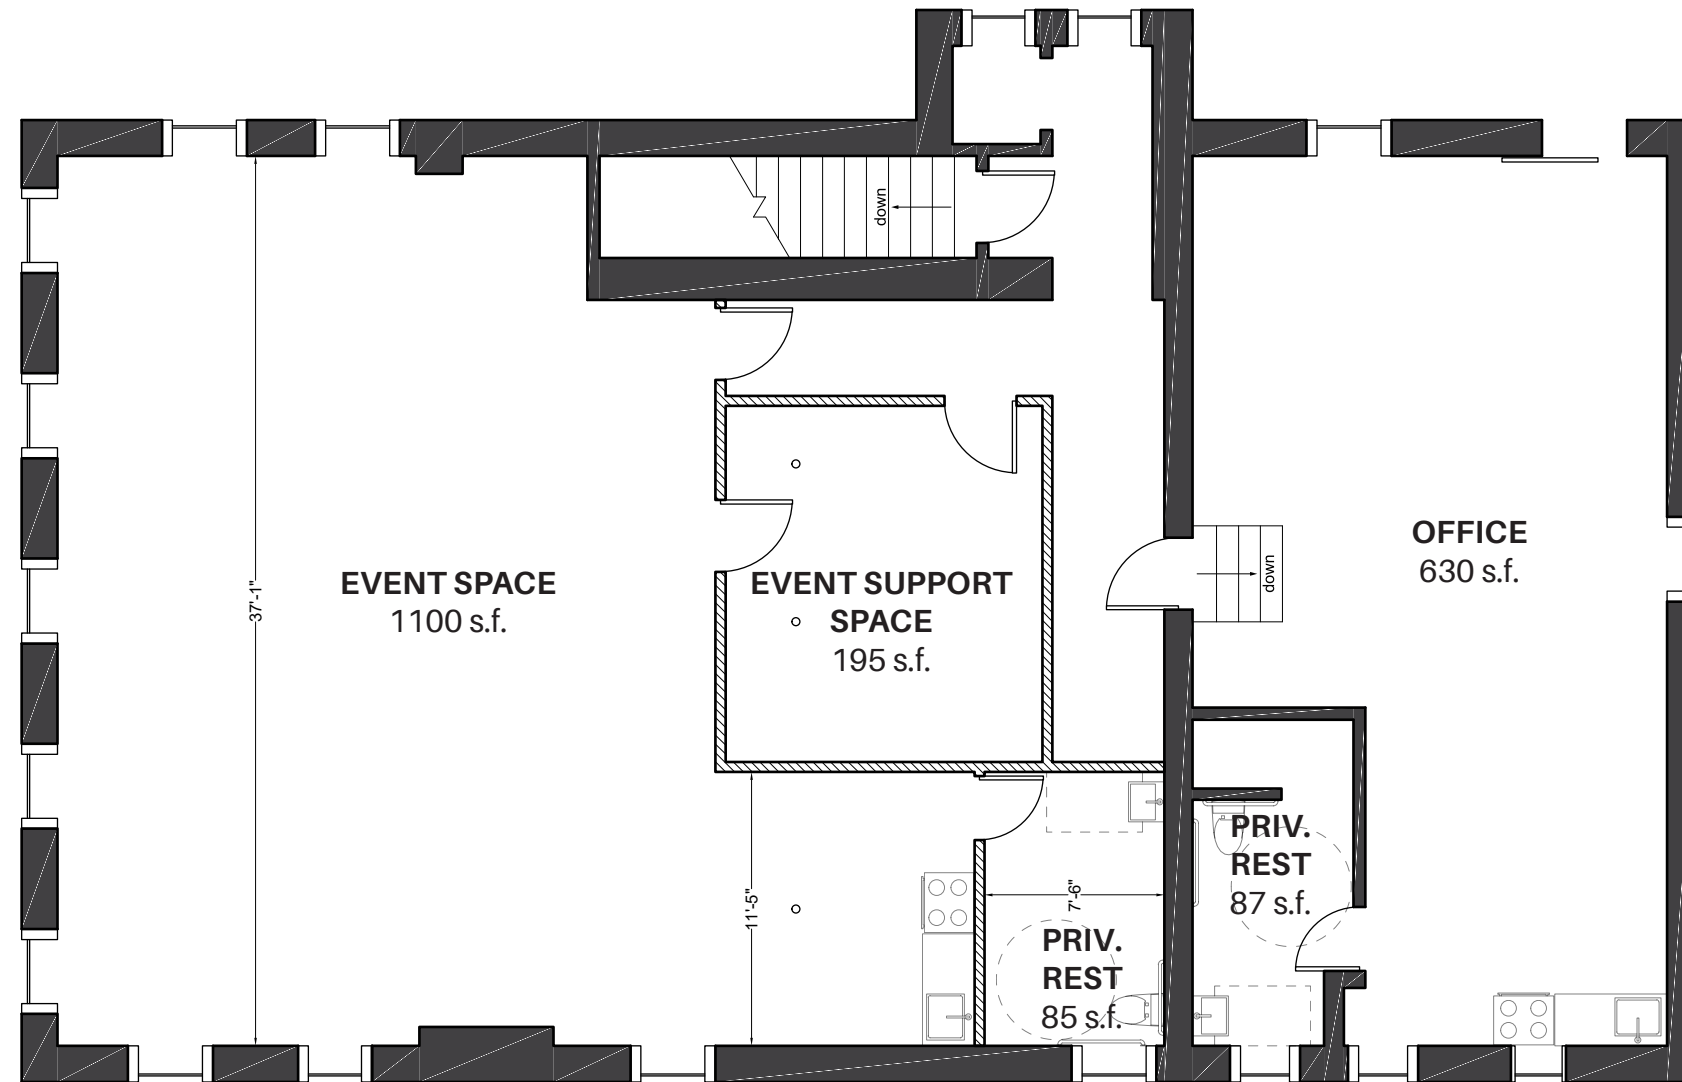

Scale 1/8" = 1' - 0"

